

Midwest Multifamily Conference

September 22-23, 2020

Indiana Convention Center - Halls J & K - Level 1

Indianapolis, IN




Show Information	
Show Name	Midwest MultiFamily Conference & Expo
Show Dates	September 22-23, 2020
Move-In	September 22, 2020
Job #	1138671019
AE	Tom Bewsey

Inventory as of 10/07/2019

Dimension	Size	Qty	SqFt
10'x10'	100	246	24,600
Totals:		246	24,600

- Color Legend**
- Premier
 - Prime
 - Regular

Indiana Apartment Association
9100 Keystone Crossing
Ste. 725
Indianapolis, IN 46240
317-816-8900 (P)
317-816-8911 (F)
convention@iaaonline.net

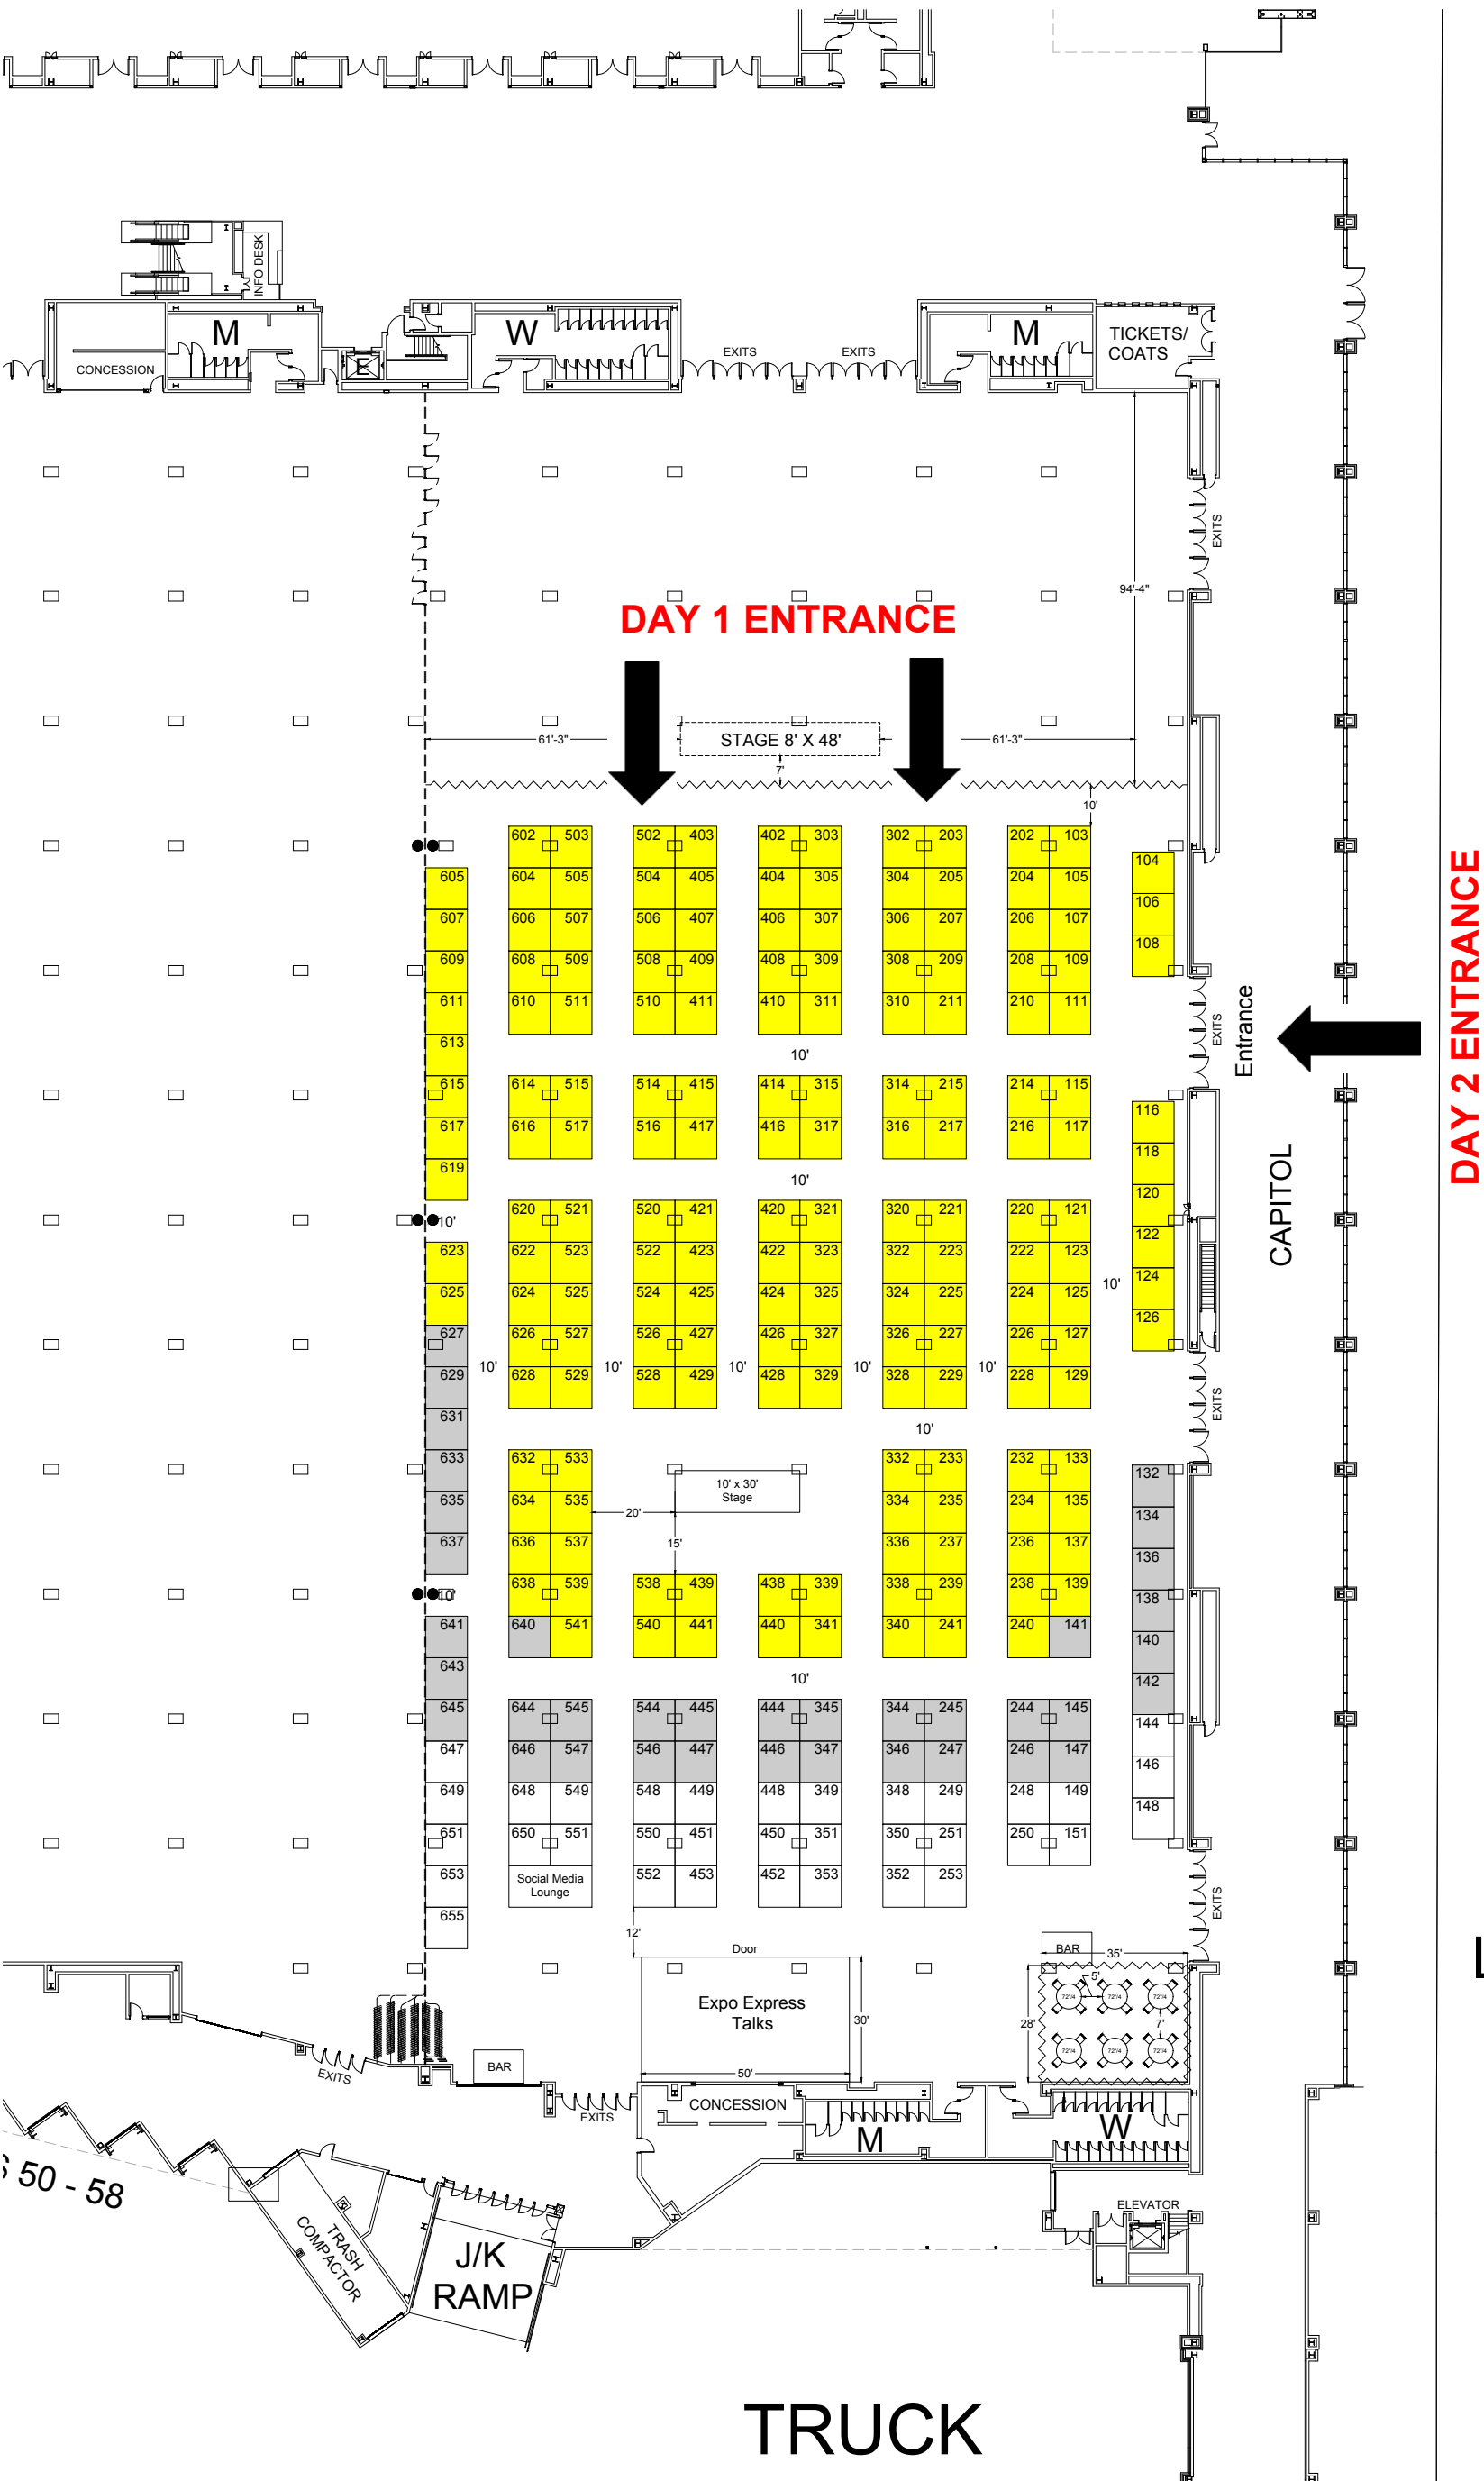

DAY 2 ENTRANCE

Floor Plan Legend	
FE	Fire Extinguisher
FS	Fire Strobe
FHC	Fire Hose Cabinet

Venue Info	
Building Name	Indiana Convention Center
Hall	Halls J & K
Floor	Level 1
Address	100 S Capitol Ave, Indianapolis, IN 46225

Drawing Information	
File Path	2019_Floor Plans_01_SHEP EXHIB FLOORPLANS201910_ConsortiumMidwest MultiFamily Conference & Expo_1138671019
File Name	Midwest MultiFamily Conf_1138671019_Floorplan_3.dwg
Drawn By	Jayson de Nieva
Last Saved	10/7/2019 1:30 PM
Saved By	Jdenieva
Tab	Floorplan_3
Paper Size	ANSI full bleed B (11.00 x 17.00 inches)
Scale	NTS

1531 Carroll Drive NW
 Atlanta, GA 30318
 (v) 404-720-8600
 (f) 404-720-8750

Shepard Exposition Services has made every effort to ensure the accuracy of all information contained on this floor plan. However, no warranties, either expressed or implied, are made with respect to this floor plan. Verifying the locations of building columns, utilities, or other architectural components of the facility is the sole responsibility of the exhibitor/show management.

SUBJECT TO FIRE MARSHAL APPROVAL